

**SE DESIGN AND CONSULTING INC**

**713 Lakeshore Dr  
COLD LAKE, ALBERTA  
T9M 0C4**

**March 20, 2019**

**WOLF LAKE ROAD (RANGE ROAD 475) SURFACE WORKS  
MUNICIPAL DISTRICT OF BONNYVILLE, ALBERTA**

**ADDENDUM #2**

This addendum is issued as a revision and/or clarification of the tender documents and shall become part of the contract.

CONTRACTOR TO NOTE THE ATTACHED DETAIL FOR TYPICAL APPROACHES:

**Issued this 20th day of March, 2019 by:**

**SE DESIGN AND CONSULTING INC.**




---

**Mario Gagnon**

**NOTE: INDICATE ACKNOWLEDGEMENT OF RECEIPT  
OF ADDENDUM ON PAGE 1 OF TENDER FORM  
TOTAL PAGES IN ADDENDUM - 1 PAGE**

SE DESIGN AND CONSULTING INC.

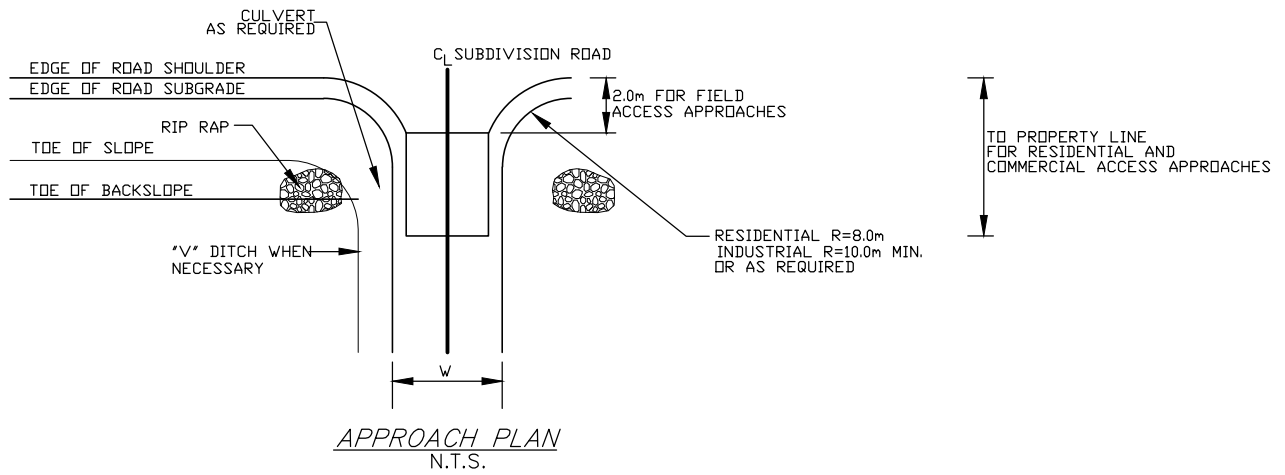

SCALE N.T.S.	PROJECT No. MD-0070	 <p>1713 LAKESHORE DRIVE COLD LAKE, ALBERTA T9M 0C4</p> <p>PH. (780) 594-5380 FAX. (780) 594-4486 www.seesign.ca</p>	MUNICIPAL DISTRICT OF BONNYVILLE
DESIGNED BY	DRAWN BY CZB		WOLF LAKE RANGE ROAD 475 SURFACE WORKS
CHECKED BY MG	DATE MARCH 20, 2019		TYPICAL APPROACH DETAIL
			SHEET 1 OF 1 DWG. No. 101